

**Attachment (B) for Agenda
Item 9.1**

***Development Application – DA 108/2019, 99 Ring
Road, New Norfolk (CT 139433/2) Use and
development of land for the purpose of a brewery***

17 October 2019

WELCOME SWALLOW BREWERY

for

Welcome Swallow Brewery


Project Number: 190715

Date: Wednesday, August 7, 2019

Status

DEVELOPMENT APPLICATION


ID	SHEET	REV.
1.01	COVER	
1.02	0. SITE PLAN	
1.03	PROPOSED FLOOR PLAN	
1.04	PROPOSED ELEVATIONS	
1.05	PROPOSED ELEVATIONS	

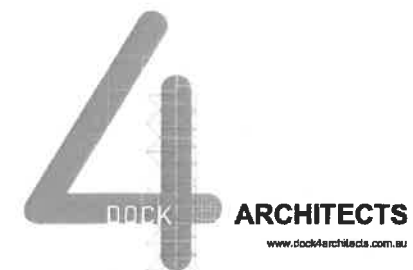

MELBOURNE
L1, 873 BOURKE STREET
MELBOURNE, VIC 3000
(03) 8378 8166
info@4dock.com.au

HOBART
L1, 100 COLLINS STREET
HOBART, TAS 7000
(03) 8231 0486
info@4dock.com.au

S:\19 PROJECTS 2019\190715_WELCOME SWALLOWD ARCHICAC 711_WELCOME SWALLOW_EXISTING CONDITIONS.1.pn07-Aug-19.1:11 P

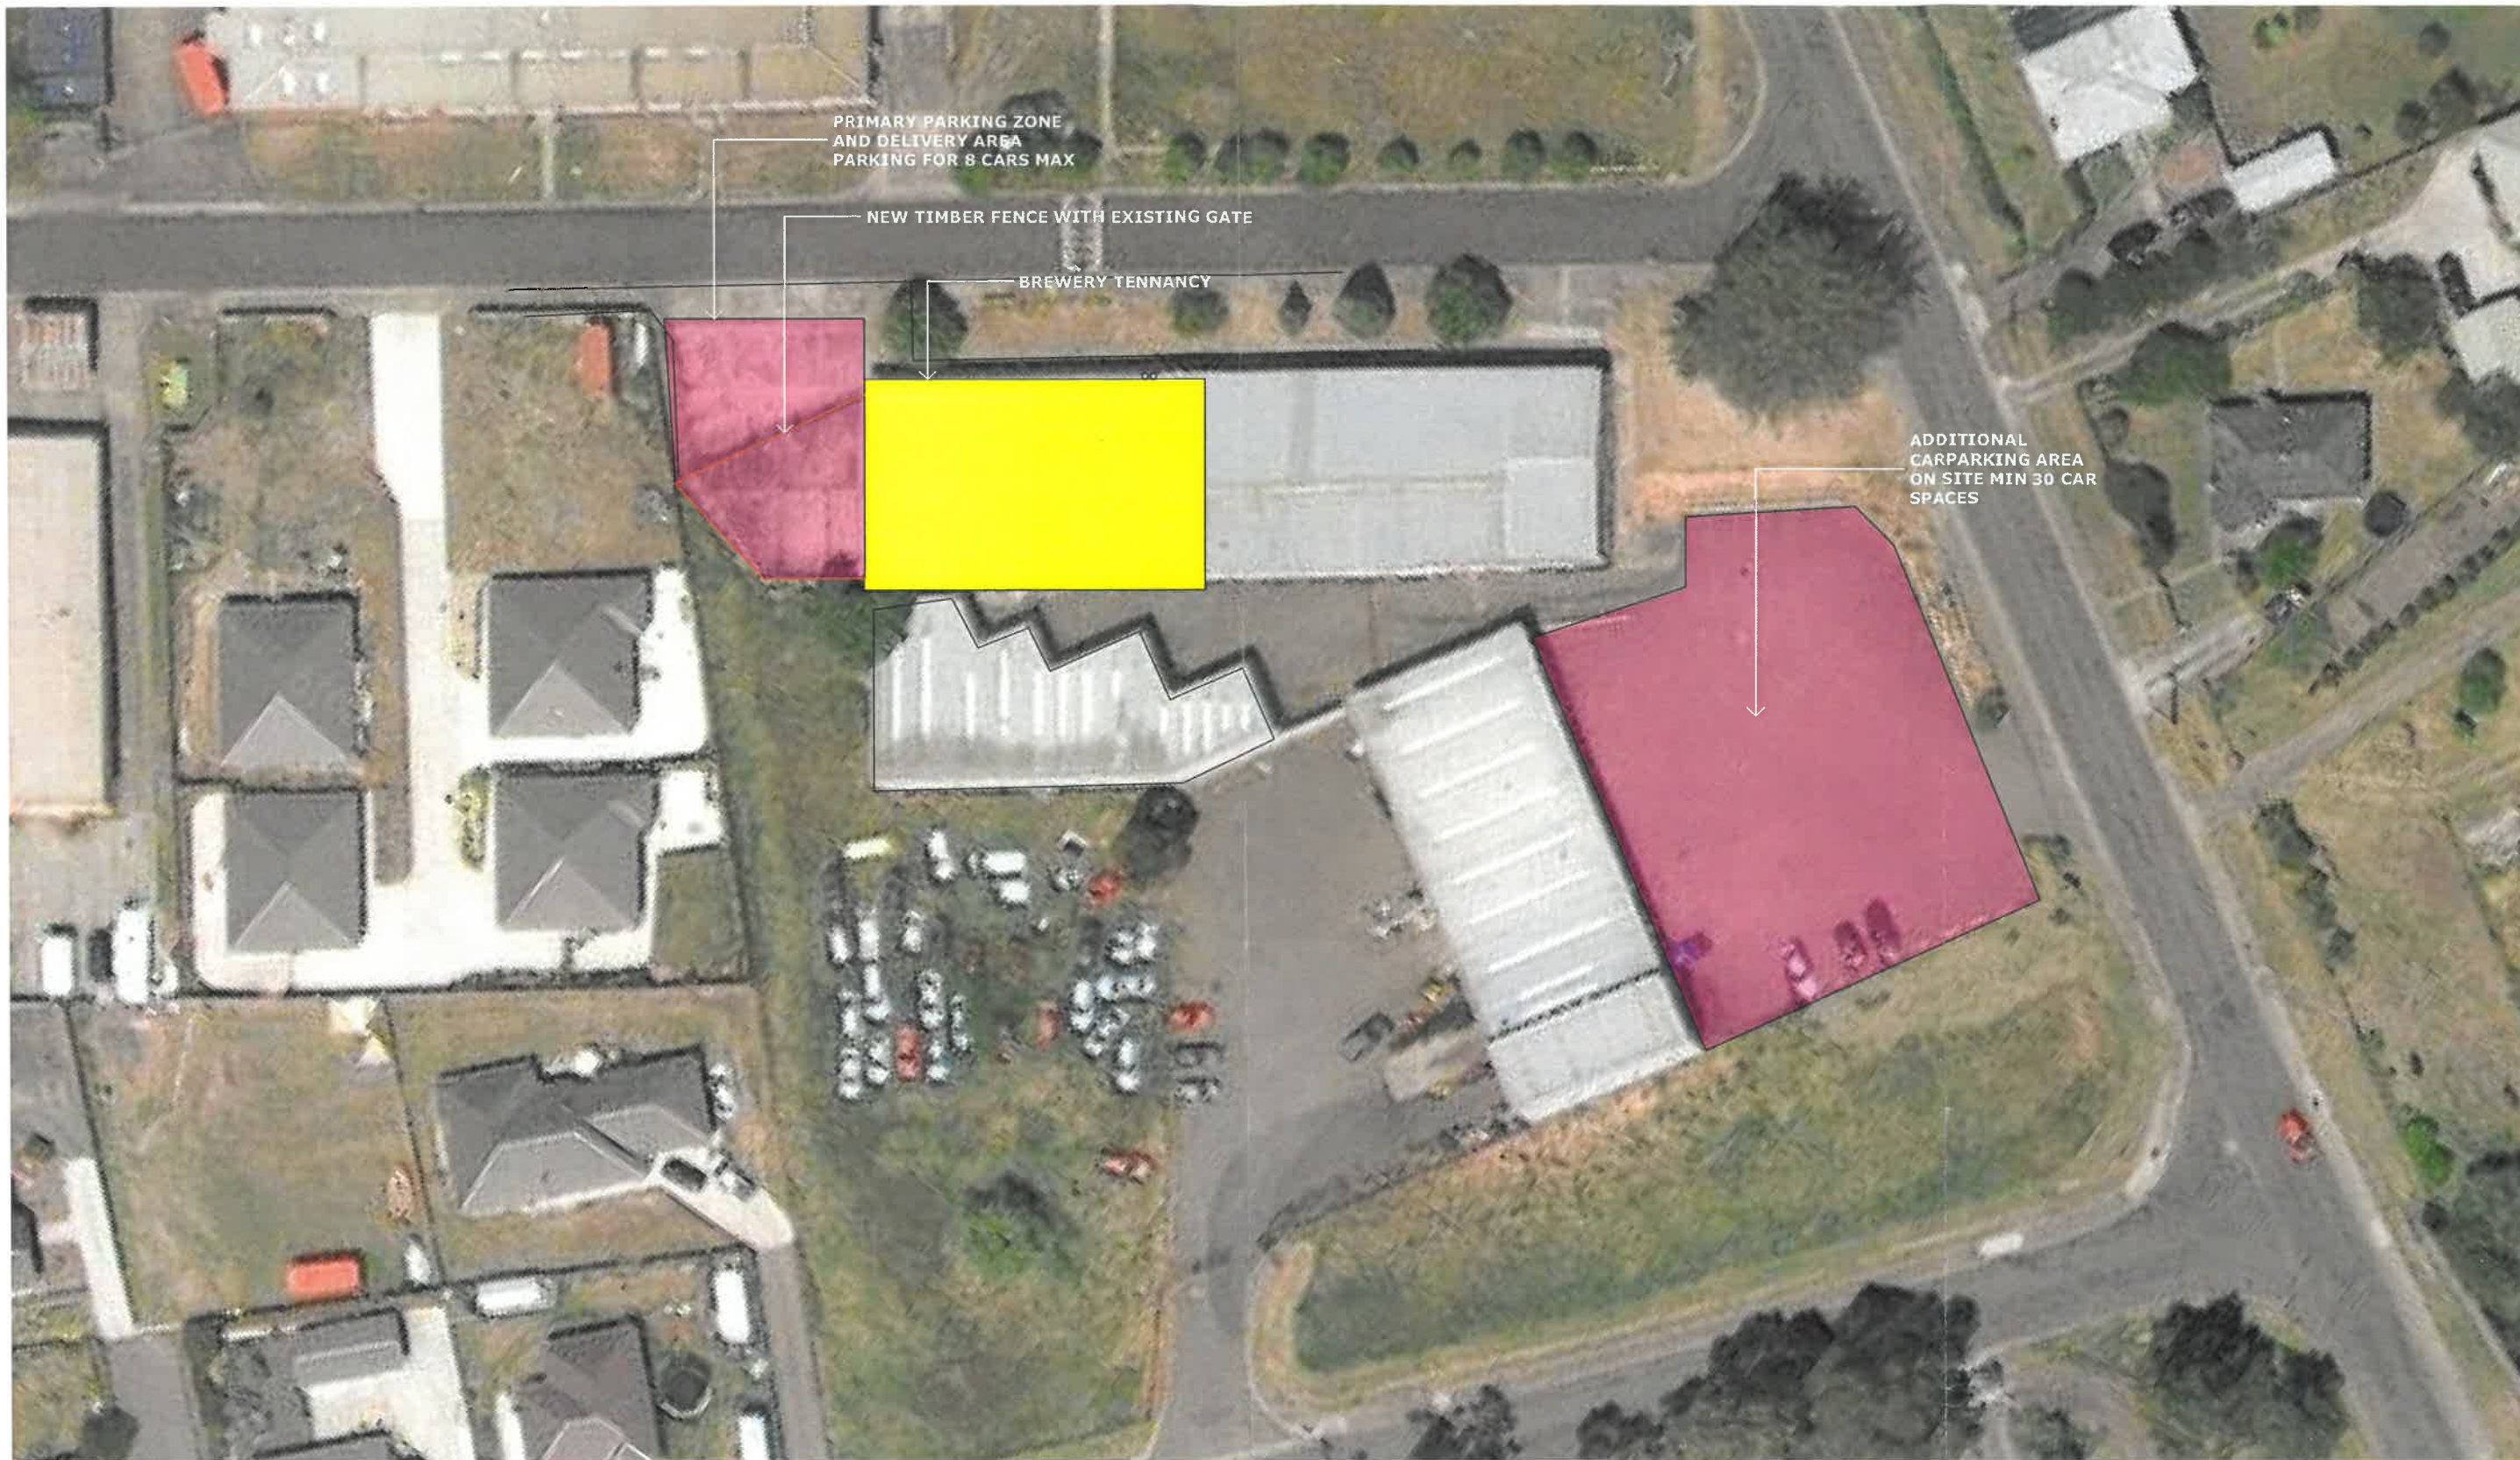

0. SITE PLAN
1:500

4

ARCHITECTS

MELBOURNE
11, 673 BOURKE STREET
MELBOURNE, VIC 3000
(03) 9076 6100
info@dock4.com.au

HOBART
11, 100 COLLING STREET
HOBART, TAS 7000
(03) 6233 5449
info@dock4.com.au

Nigel Graham

Date	Change Name	ChID	ReVID

FOR INFORMATION ONLY

NOT FOR CONSTRUCTION

REVISID DOCUMENT

REPLACE EARLIER ISSUE

WELCOME SWALLOW BREWERY

99 RING ROAD NEW NORFOLK TAS 7140

Status: Project number

DEVELOPMENT APPLICATION 190715

Date generated: 07-Aug-19 Drawn: JF Approved: GN


Accredited Designer: Richard Loney CC 6198Y

Drawing title


0. SITE PLAN

Drawing number Revision

1.02

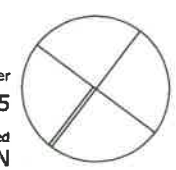

S:\19 PROJECTS 2019\190715_WELCOME SWALLOW\ARCH\CAI\711_WELCOME SWALLOW_EXISTING CONDITIONS.1.ph07-Aug-19.1:11 F

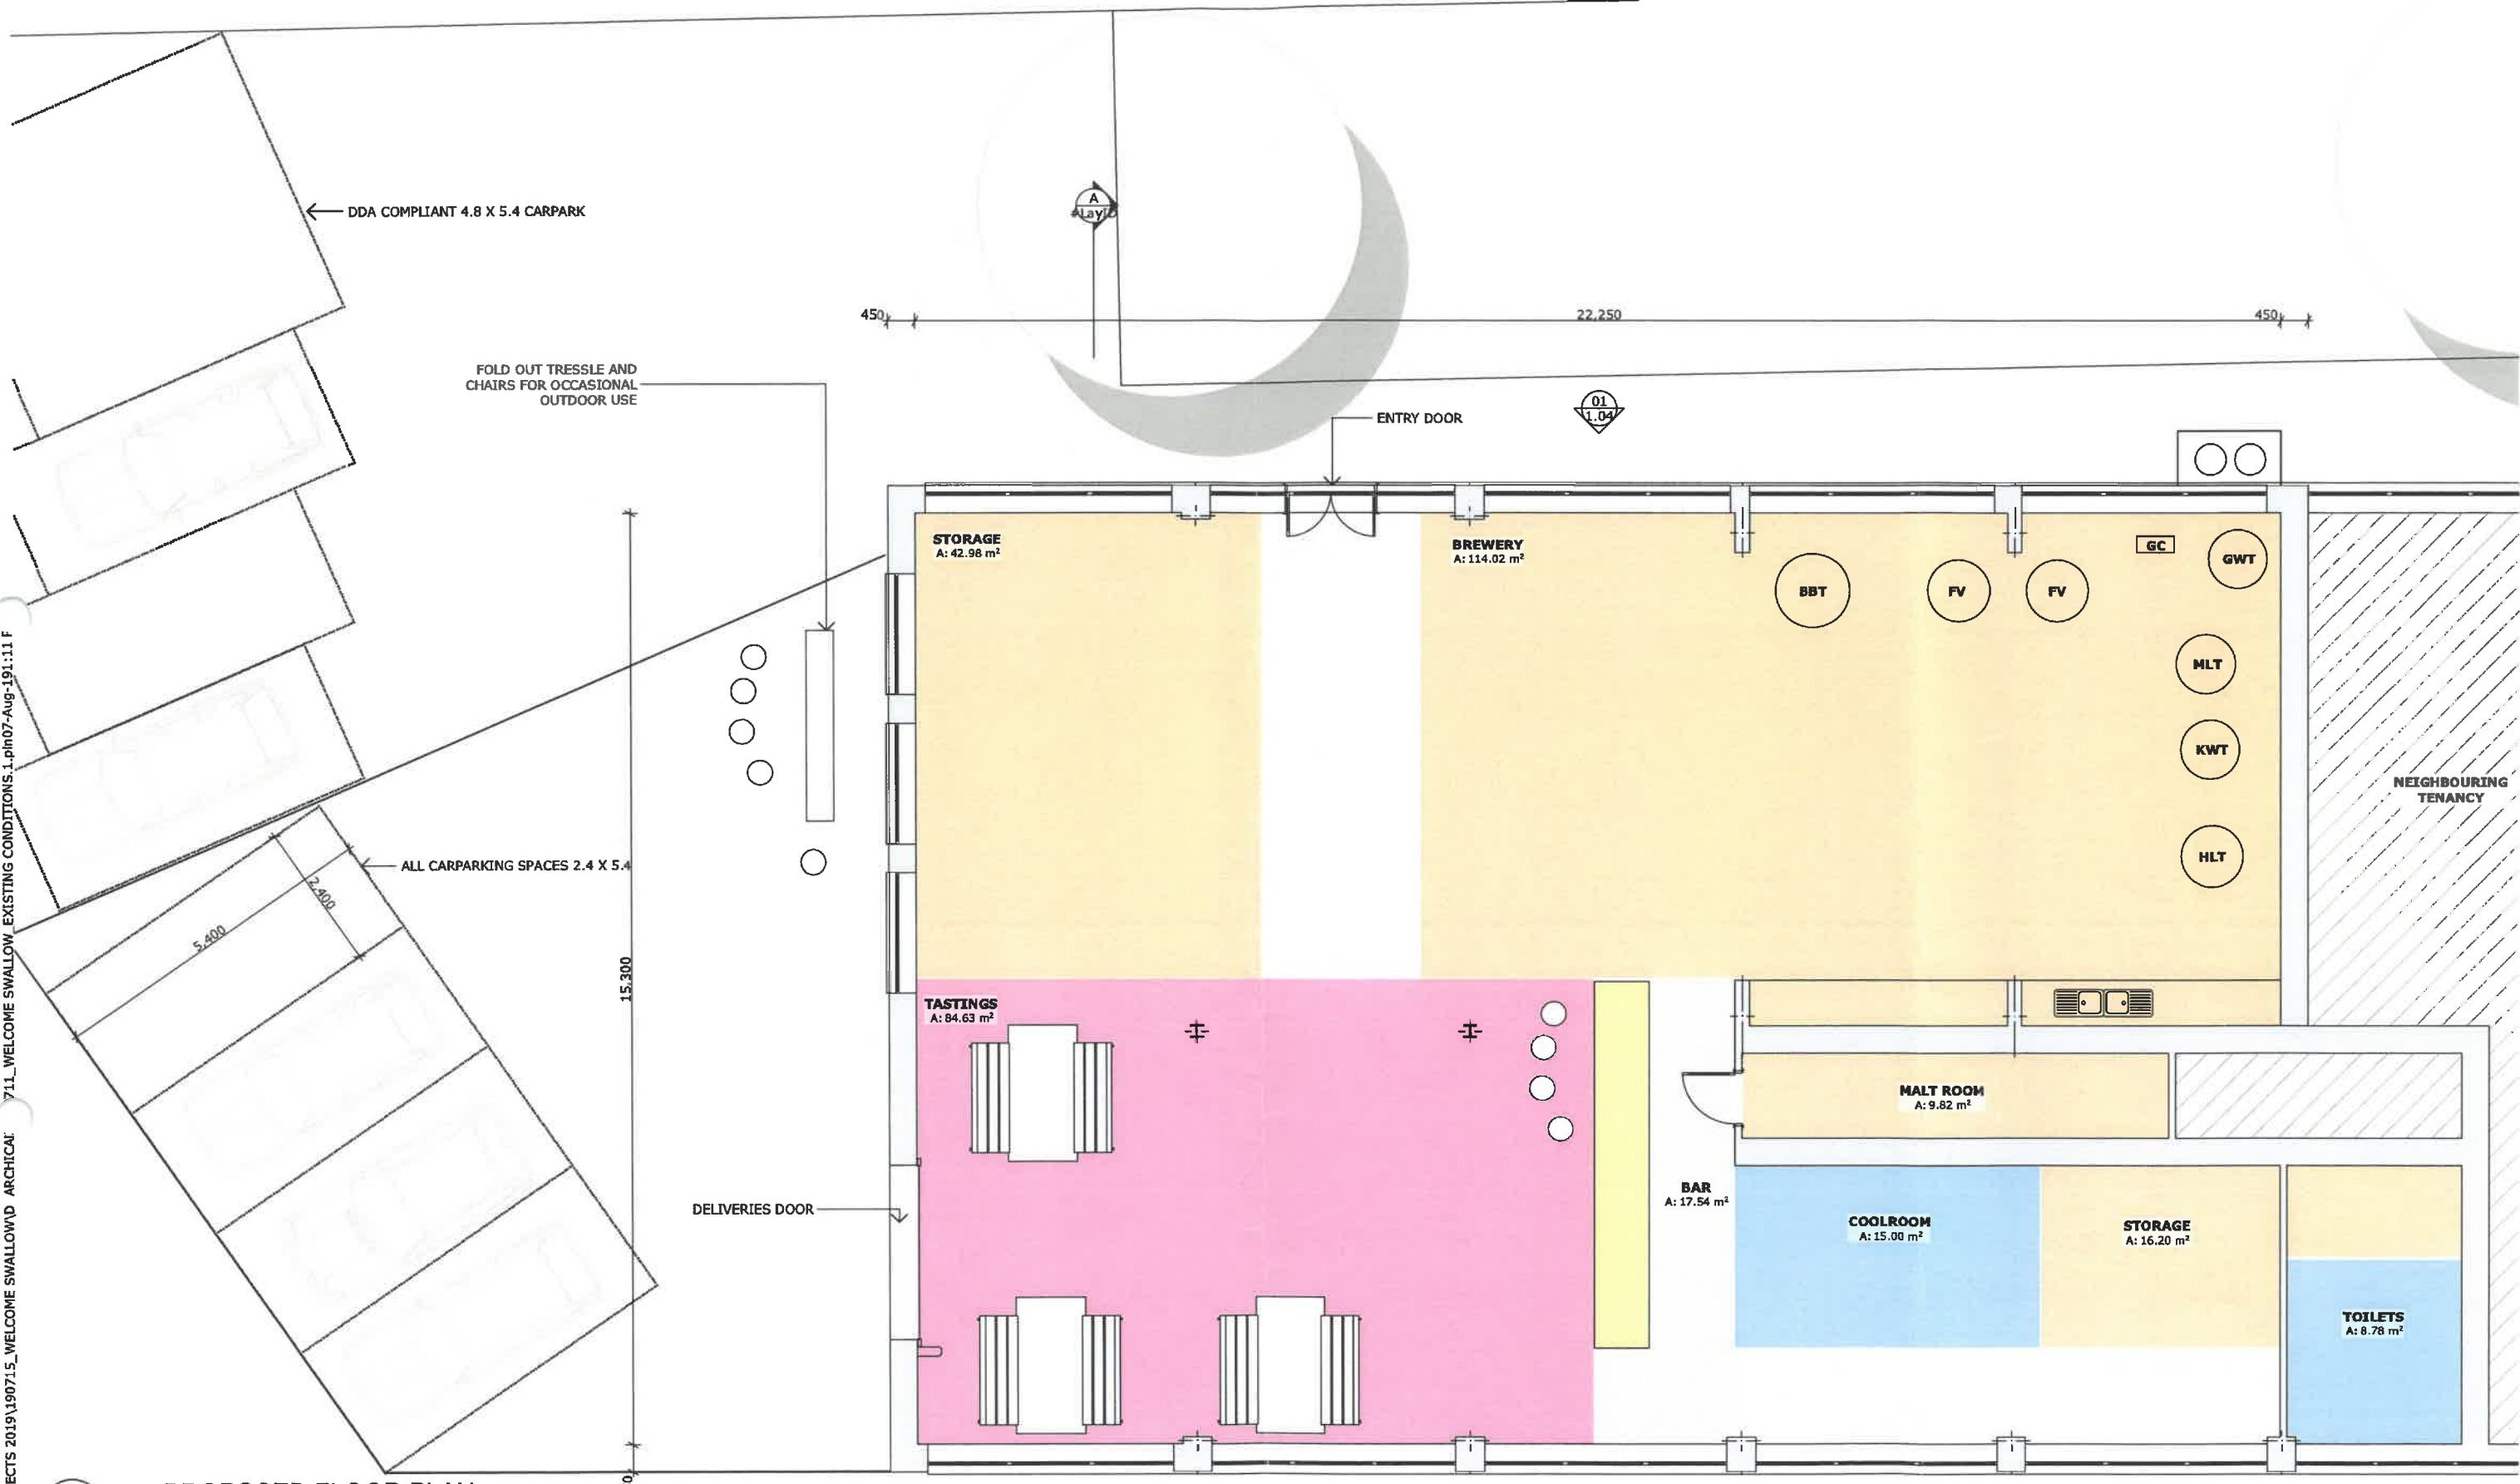

PROPOSED FLOOR PLAN
1:100



MELBOURNE
11, 673 BOURKE STREET
MELBOURNE, VIC 3000
(03) 9076 6169
info@4rock.com.au


HOBART
11, 196 COLLINS STREET
HOBART, TAS 7000
(03) 6221 9460
info@4rock.com.au

Nigel Graham

Date	Change Name	ChID	RevID

FOR INFORMATION ONLY
NOT FOR CONSTRUCTION
DO NOT REVERSE DOCUMENT
REPLACE EARLIER ISSUE


WELCOME SWALLOW BREWERY
99 RING ROAD NEW NORFOLK TAS 7140
Status: Development Application 190715
Date generated: 07-Aug-19
Accredited Designer: Richard Loney CC 6198Y

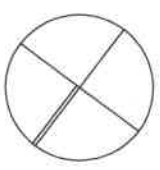


Drawing title
ARCHITECTURAL PROPOSED FLOOR PLAN
Drawing number: **1.03**
Revision:



EXISTING BUILDING

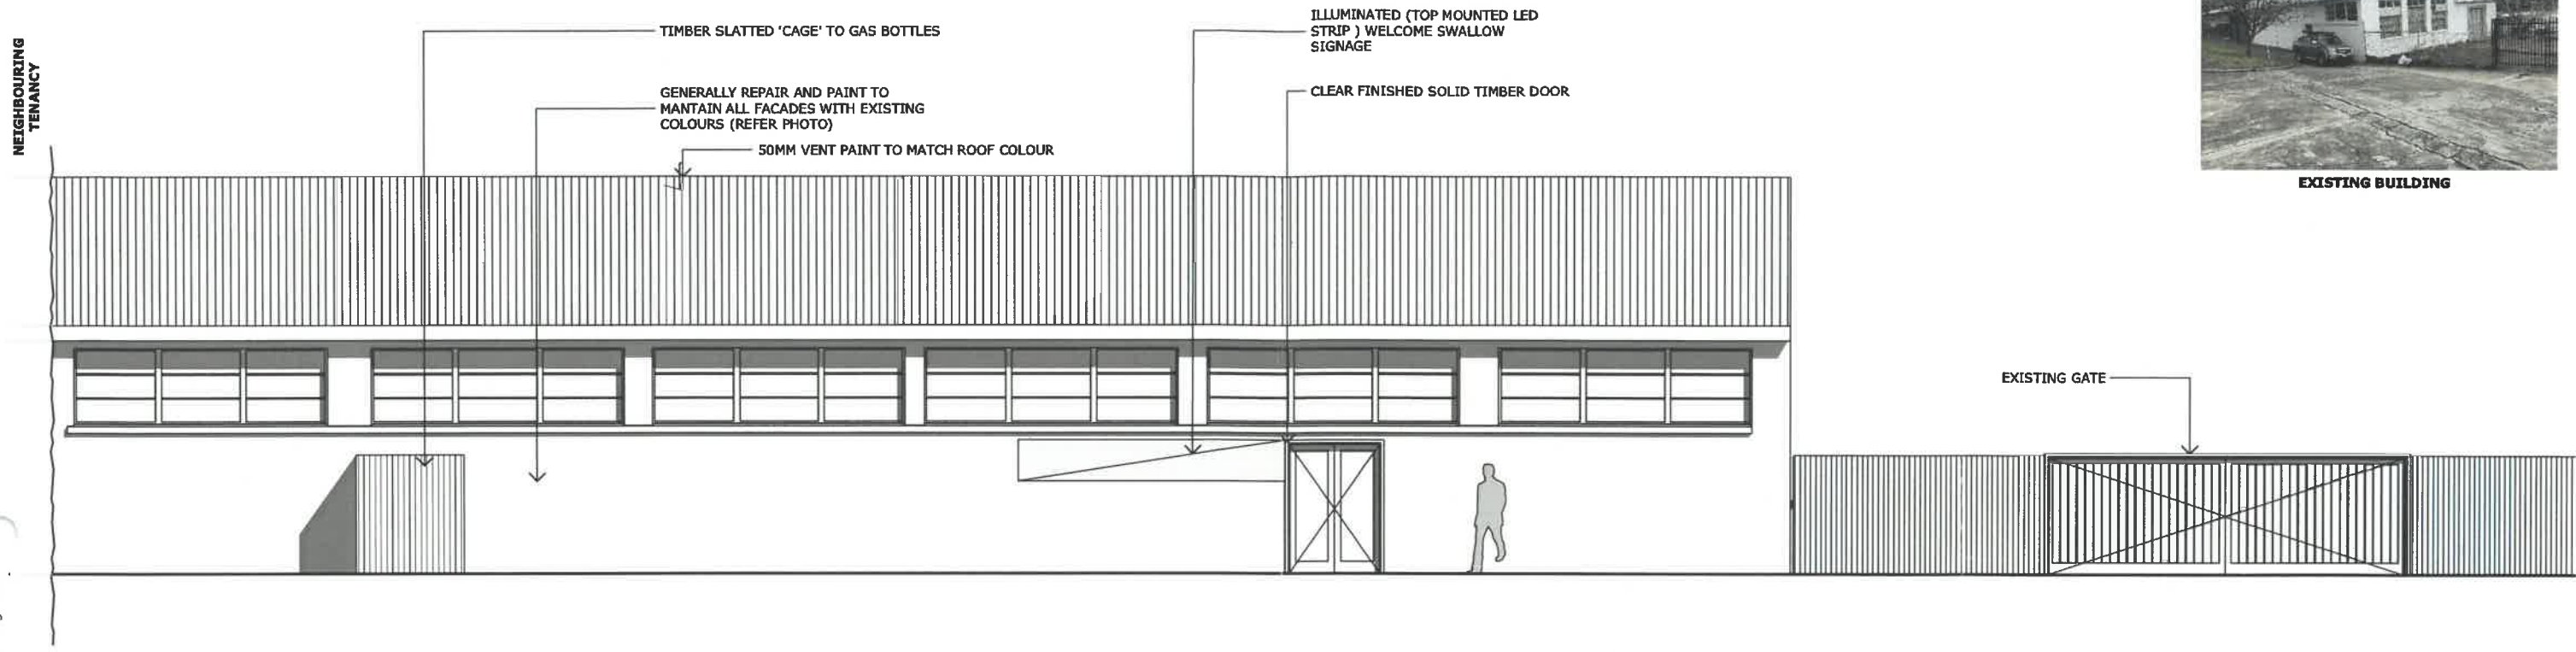

01 SOUTH EAST ELEVATION
1:100

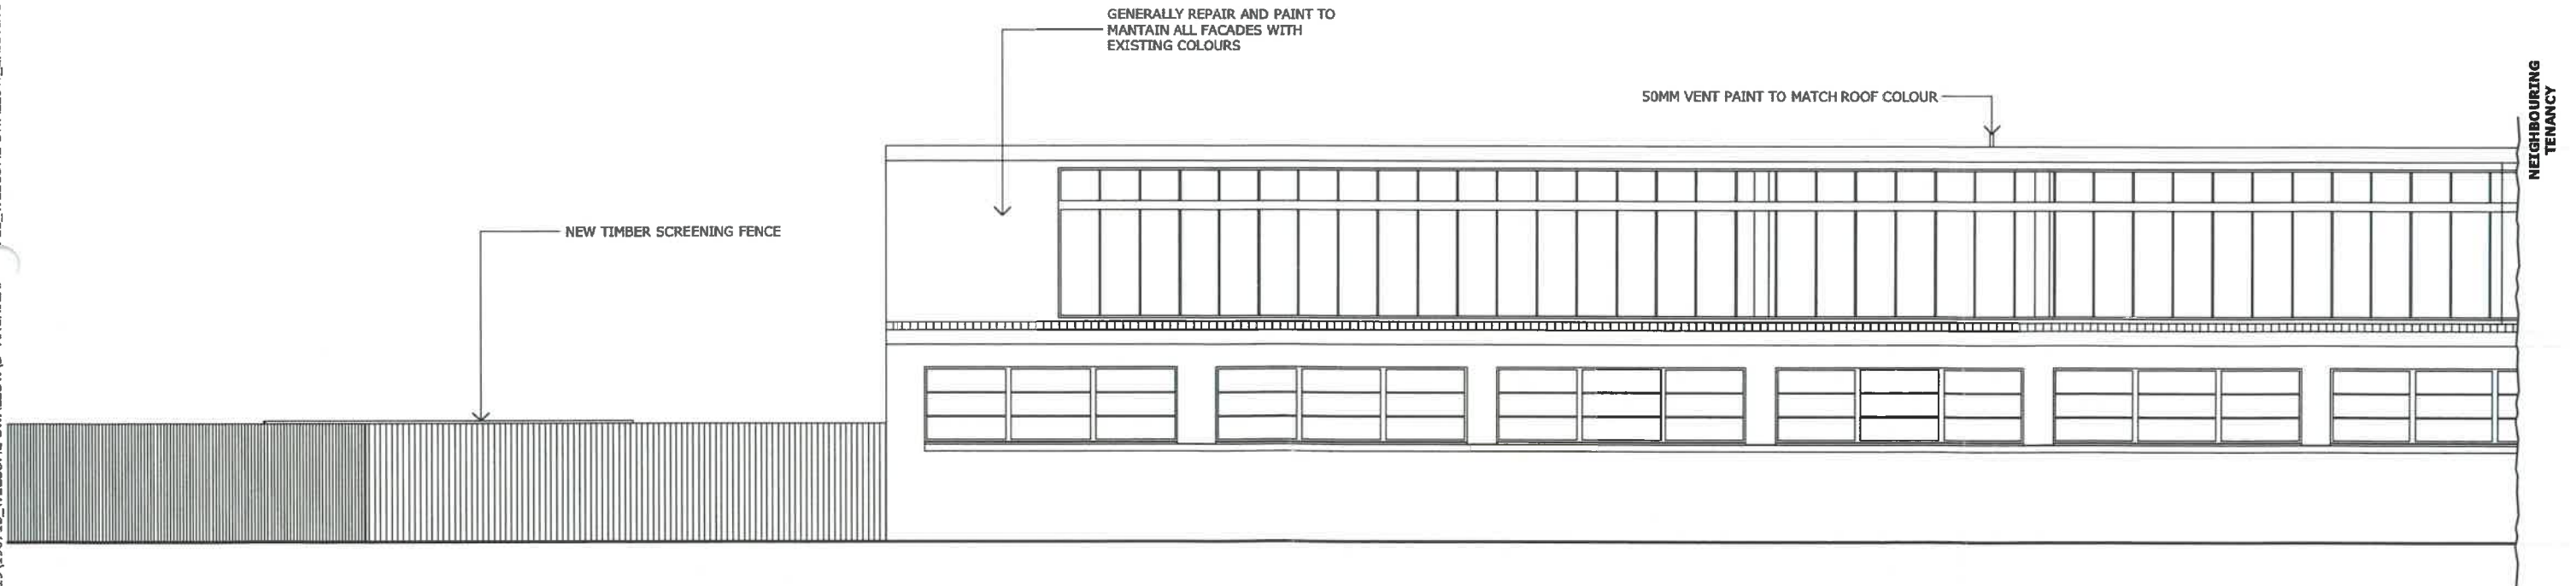

02 NORTH WEST ELEVATION
1:100

S:\19 PROJECTS 2019\190715_WELCOME SWALLOW\D ARCHICAL\711_WELCOME SWALLOW_EXISTING CONDITIONS.1.pln07-Aug-19:11:11 F

4

ROCK ARCHITECTS
www.rockarchitects.com.au

MELBOURNE
11, 672 BOURKE STREET
MELBOURNE, VIC 3000
(03) 8675 6269
info@rock.com.au

HOBART
11, 108 COLLINS STREET
HOBART, TAS 7000
(03) 6233 6466
info@rock.com.au

Nigel Graham
PO Box 26
New Norfolk 7140

Date	Change Name	ChID	RevID

FOR
INFORMATION
ONLY

 NOT FOR CONSTRUCTION
 DO NOT REVERSE DOCUMENT
 REPLACE EARLIER ISSUE

WELCOME SWALLOW BREWERY

99 RING ROAD NEW NORFOLK TAS 7140

Status: Project number

DEVELOPMENT APPLICATION190715

Date generated: 07-Aug-19 Drawn: JF Approved: GN

Accredited Designer: Richard Loney CC 6188Y

Drawing title

**ARCHITECTURAL
PROPOSED ELEVATIONS**

Drawing number: **1.04** Revision

S:\19 PROJECTS 2019\190715_WELCOME SWALLOW\ARCHITECTS\711_WELCOME SWALLOW_EXISTING CONDITIONS.1.pln07-Aug-19:11:11

HARDWOOD BATTEN AND BOARD PAILINGS

VINE/CREEPER PLANTING UP WALL

TREATED PINE BATTENS

PAINTED METAL POSTS


EXISTING CONCRETE DRIVEWAY AND CURB

NEW PLANTER BOXES

A2

SECTION A

1:20

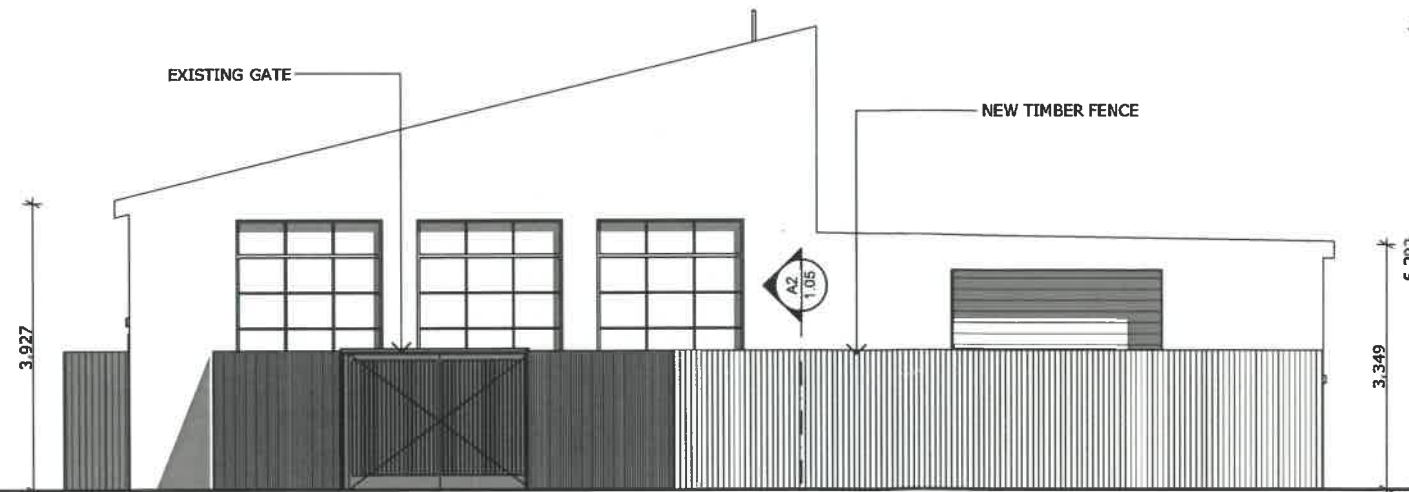

NORTH EAST ELEVATION

1:100

Date	Change Name	ChID	RevID

FOR INFORMATION ONLY
NOT FOR CONSTRUCTION
IF RE-USED DOCUMENT REPLACE EARLIER ISSUE

WELCOME SWALLOW BREWERY

99 RING ROAD NEW NORFOLK TAS 7140

Status Project number
DEVELOPMENT APPLICATION190715

Date generated Drawn Approved
07-Aug-19 JF GN

Accredited Designer: Richard Loney CC 6198Y

Drawing title
**ARCHITECTURAL
PROPOSED ELEVATIONS**

Drawing number Revision

1.05

03



MELBOURNE
11, 673 BOURKE STREET
MELBOURNE, VIC 3006
(03) 8976 6169
info@dock4.com.au

HOBART
11, 100 COLLINS STREET
HOBART, TAS 7000
(03) 6231 0469
info@dock4.com.au

Nigel Graham
PO Box 26
New Norfolk 7140